

JUL 29 1992

FOUND VERY LARGE STONE
MONUMENT, NW COR SEC 11

Bearings are based upon a magnetic observation.

○ 3/4"X24" Iron Bar Set


Scale: 1" = 100'



SURVEYOR'S CERTIFICATE

I, F. Curtis Crook, Registered Land Surveyor,
hereby certify that I have complied with State
laws while conducting this survey, and that this
survey map and description is a correct and true
representation thereof, to the best of my know-
ledge and belief.

F. Curtis Crook
F. Curtis Crook R.L.S. 1292

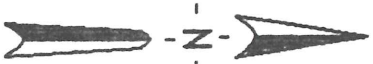


N00°06'49"W
5287.36'

RECORDED AS 5283.96' IN JULY 1885, AND MAY 1888

S00°03'06"E
1337.36'

RECORDED AS 1339.72' IN MAY, 1898

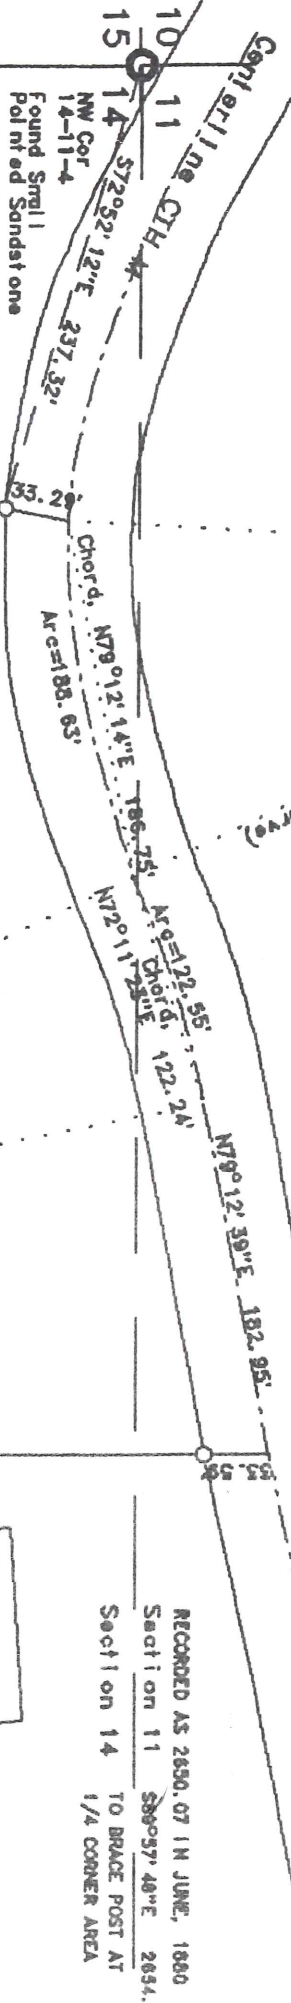

RECORDED AS 2650.07 IN JUNE, 1880
Section 11 S89°57'48"E 2654.42'
Section 14 TO BRACE POST AT
1/4 CORNER AREA

TOBACCO SHED

S53.36'
S00°03'38"E
319.77'

(Description Accompanied)

10.00 Acres

N11°11'05"E
330.49'
314.12'

Radius 385.00'
PRC (Point of Reverse Curve)
Chord, N79°12'14"E 186.75'
Arc=188.63'

N72°11'29"E
Chord, N79°12'14"E 122.24'
Arc=122.55'

N79°12'39"E 182.95'

N03°04'41"W 220.00'

N41°37'11"E 192.43'


N78°46'13"W

504.15'

114141AC

807.18'

S16°42'47"W

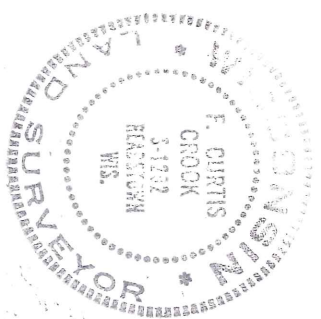

For Sullivan Realty,
survey of part of the
Leonard (Pate) Jacobson Farm
Part of the SW1/4 SW1/4
Sec 11 T11N R4W, &
Part of the NW1/4 NW1/4
Sec 14 T11N R4W
Town of Kickapoo,
Vernon County, W.